


9 home development
in Nueva Andalucía

Marbella

Site Plan:

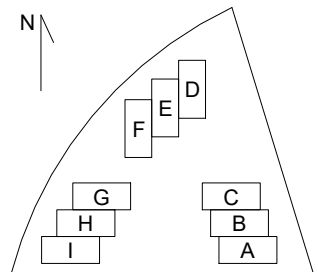


House A - Ground Floor

Scale: 1 : 100 @A4

Floor Areas:	[m ²]
Lobby	6.92
1f Hallway	10.36
Dining-Living	42.77
Kitchen	7.90
Laundry	1.87
Restroom	2.47
Porche	22.46

Total Usable (1Unit) **255.72**


Notes:

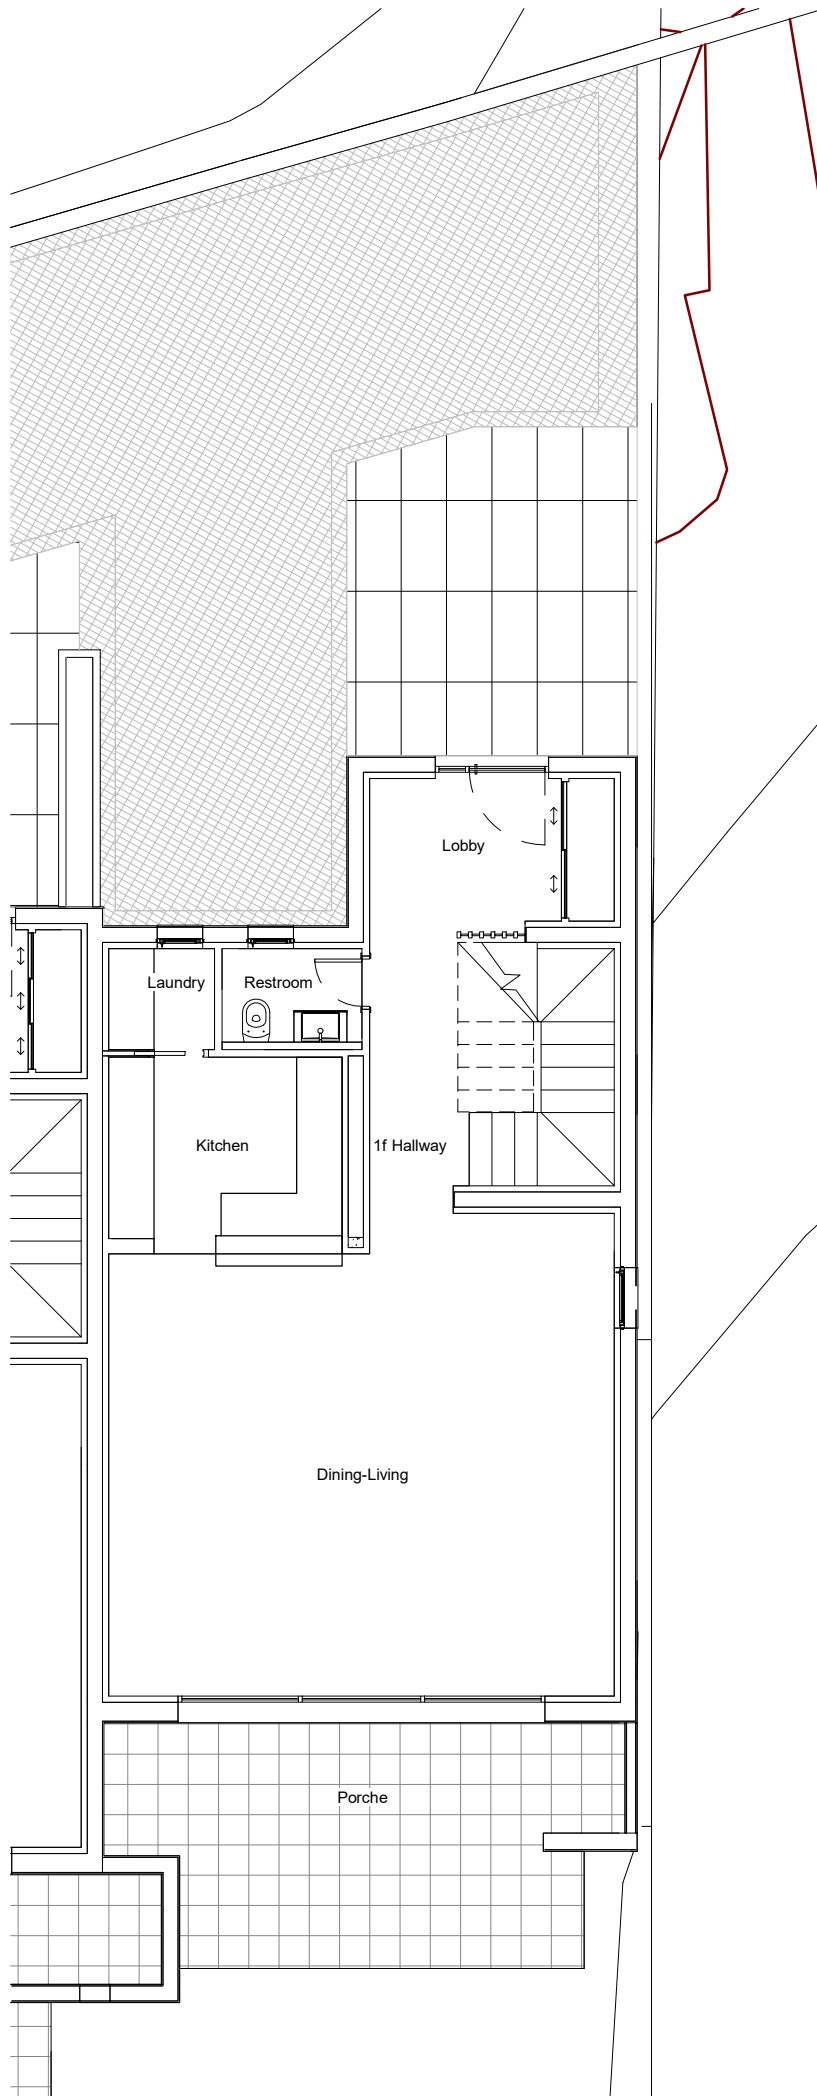

9 home development
in Nueva Andalucía

Marbella

Site Plan:

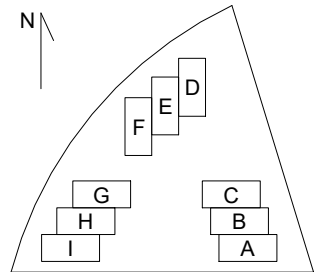


House A - 1st Floor


Scale: 1 : 100 @A4

Floor Areas:	[m ²]
Master Bed.	16.54
Master Bath.	7.05
Bedroom 2	14.20
Bedroom 3	10.84
Bathroom 2	4.46
2f Hallway	12.27
Main Terrace	10.82
Terrace 2	10.25

Total Usable (1Unit) **255.72**

Notes:

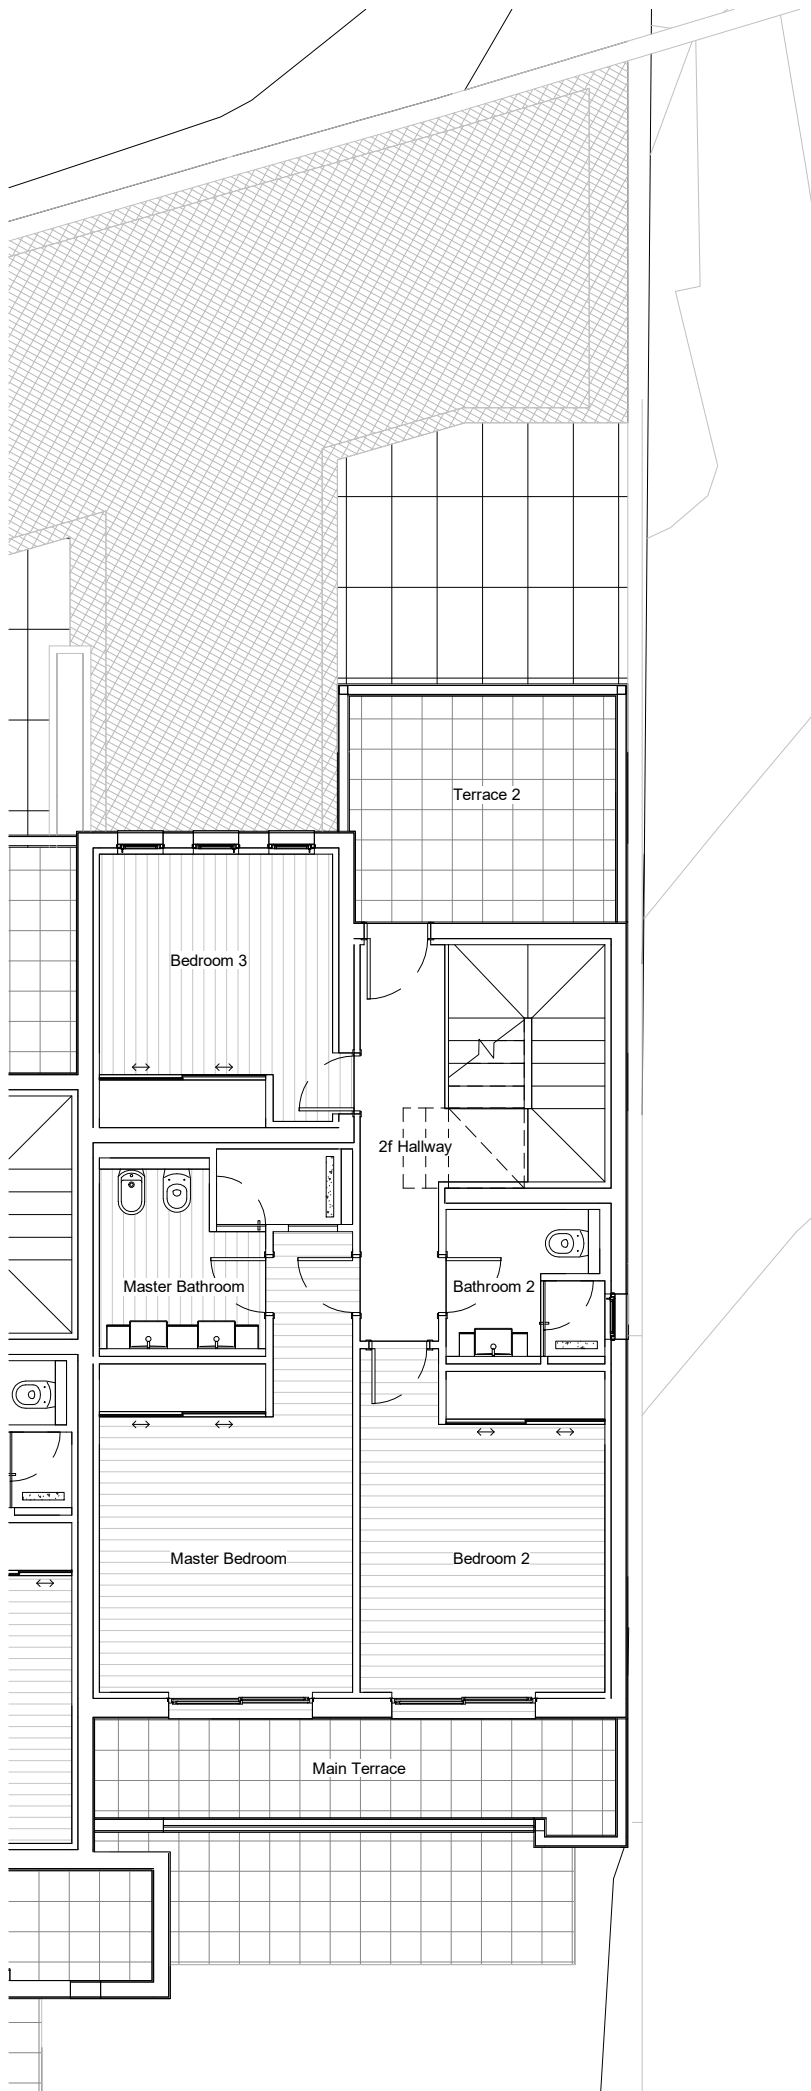

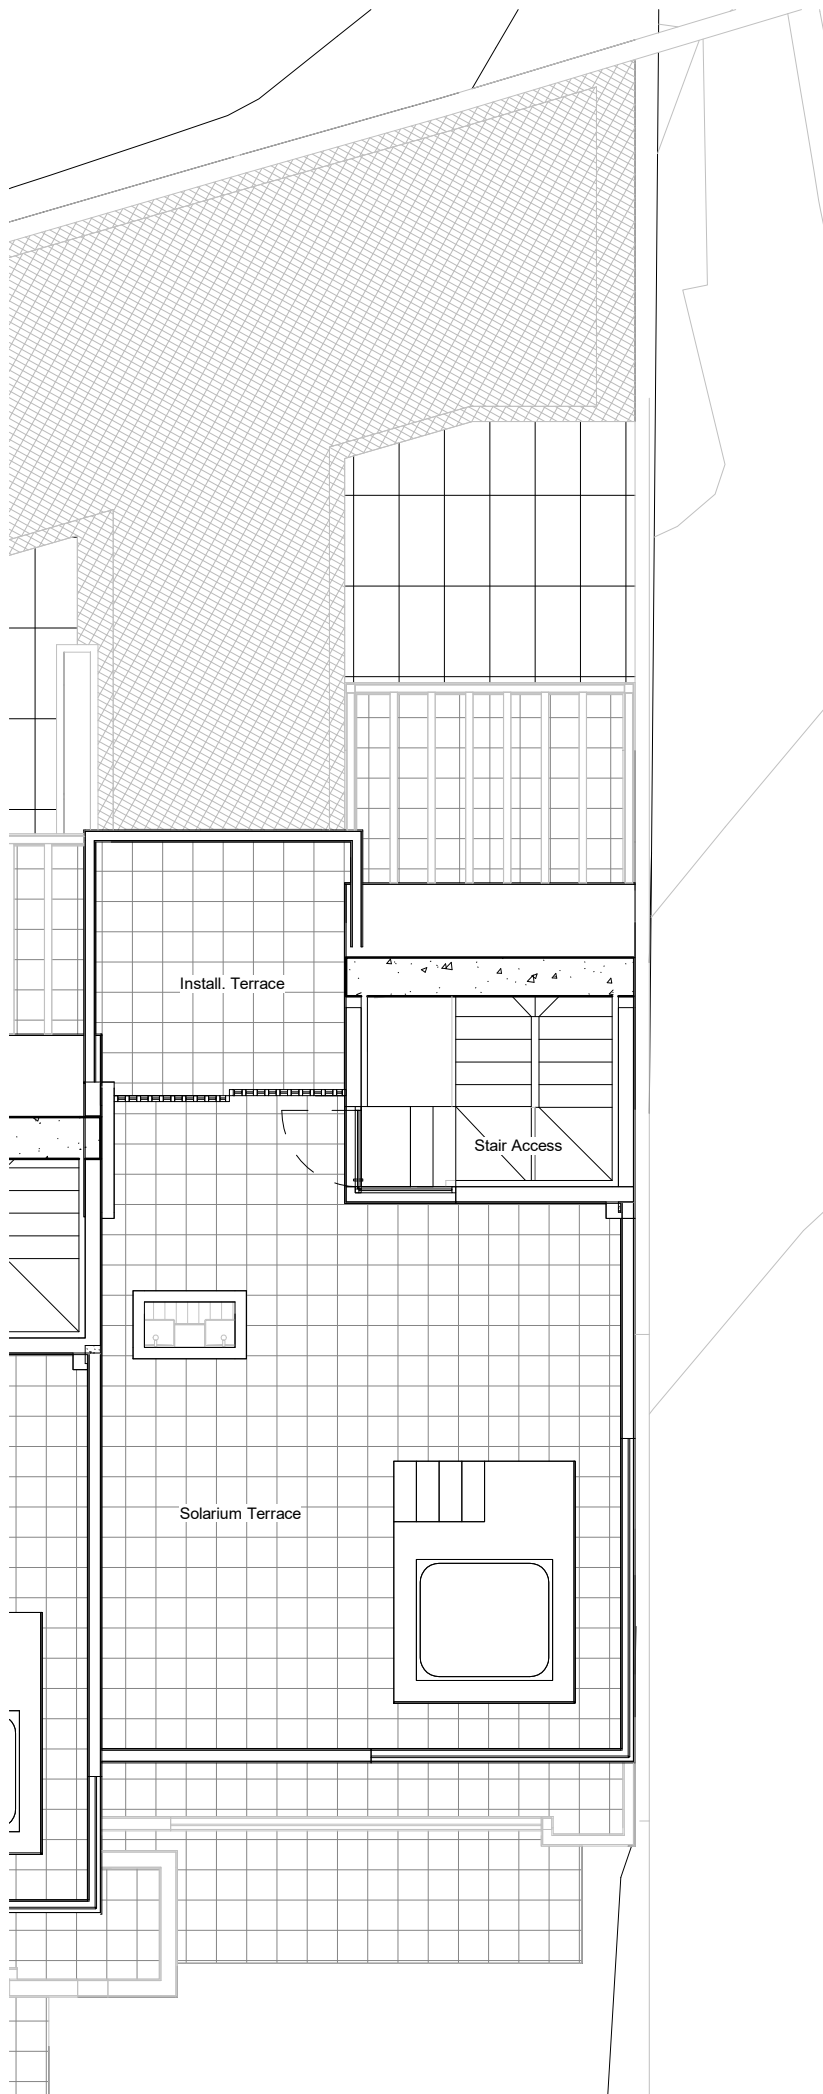


Realty
MARBELLA

9 home development
in Nueva Andalucía

Marbella

Site Plan:

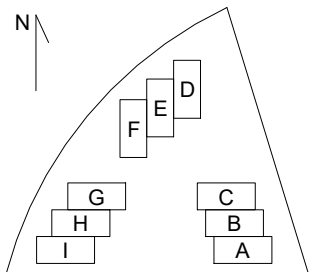

House A - Cover Floor

Scale: 1 : 100 @A4

Floor Areas:	[m ²]
Solarium Terr.	53.95
Install. Terrace	11.75
Stair Access	8.84

Total Usable (1Unit) 255.72

Notes: